


ŠARIŠSKÉ MICHALANY VYTÝČOVACÍ VÝKRES M 1:750

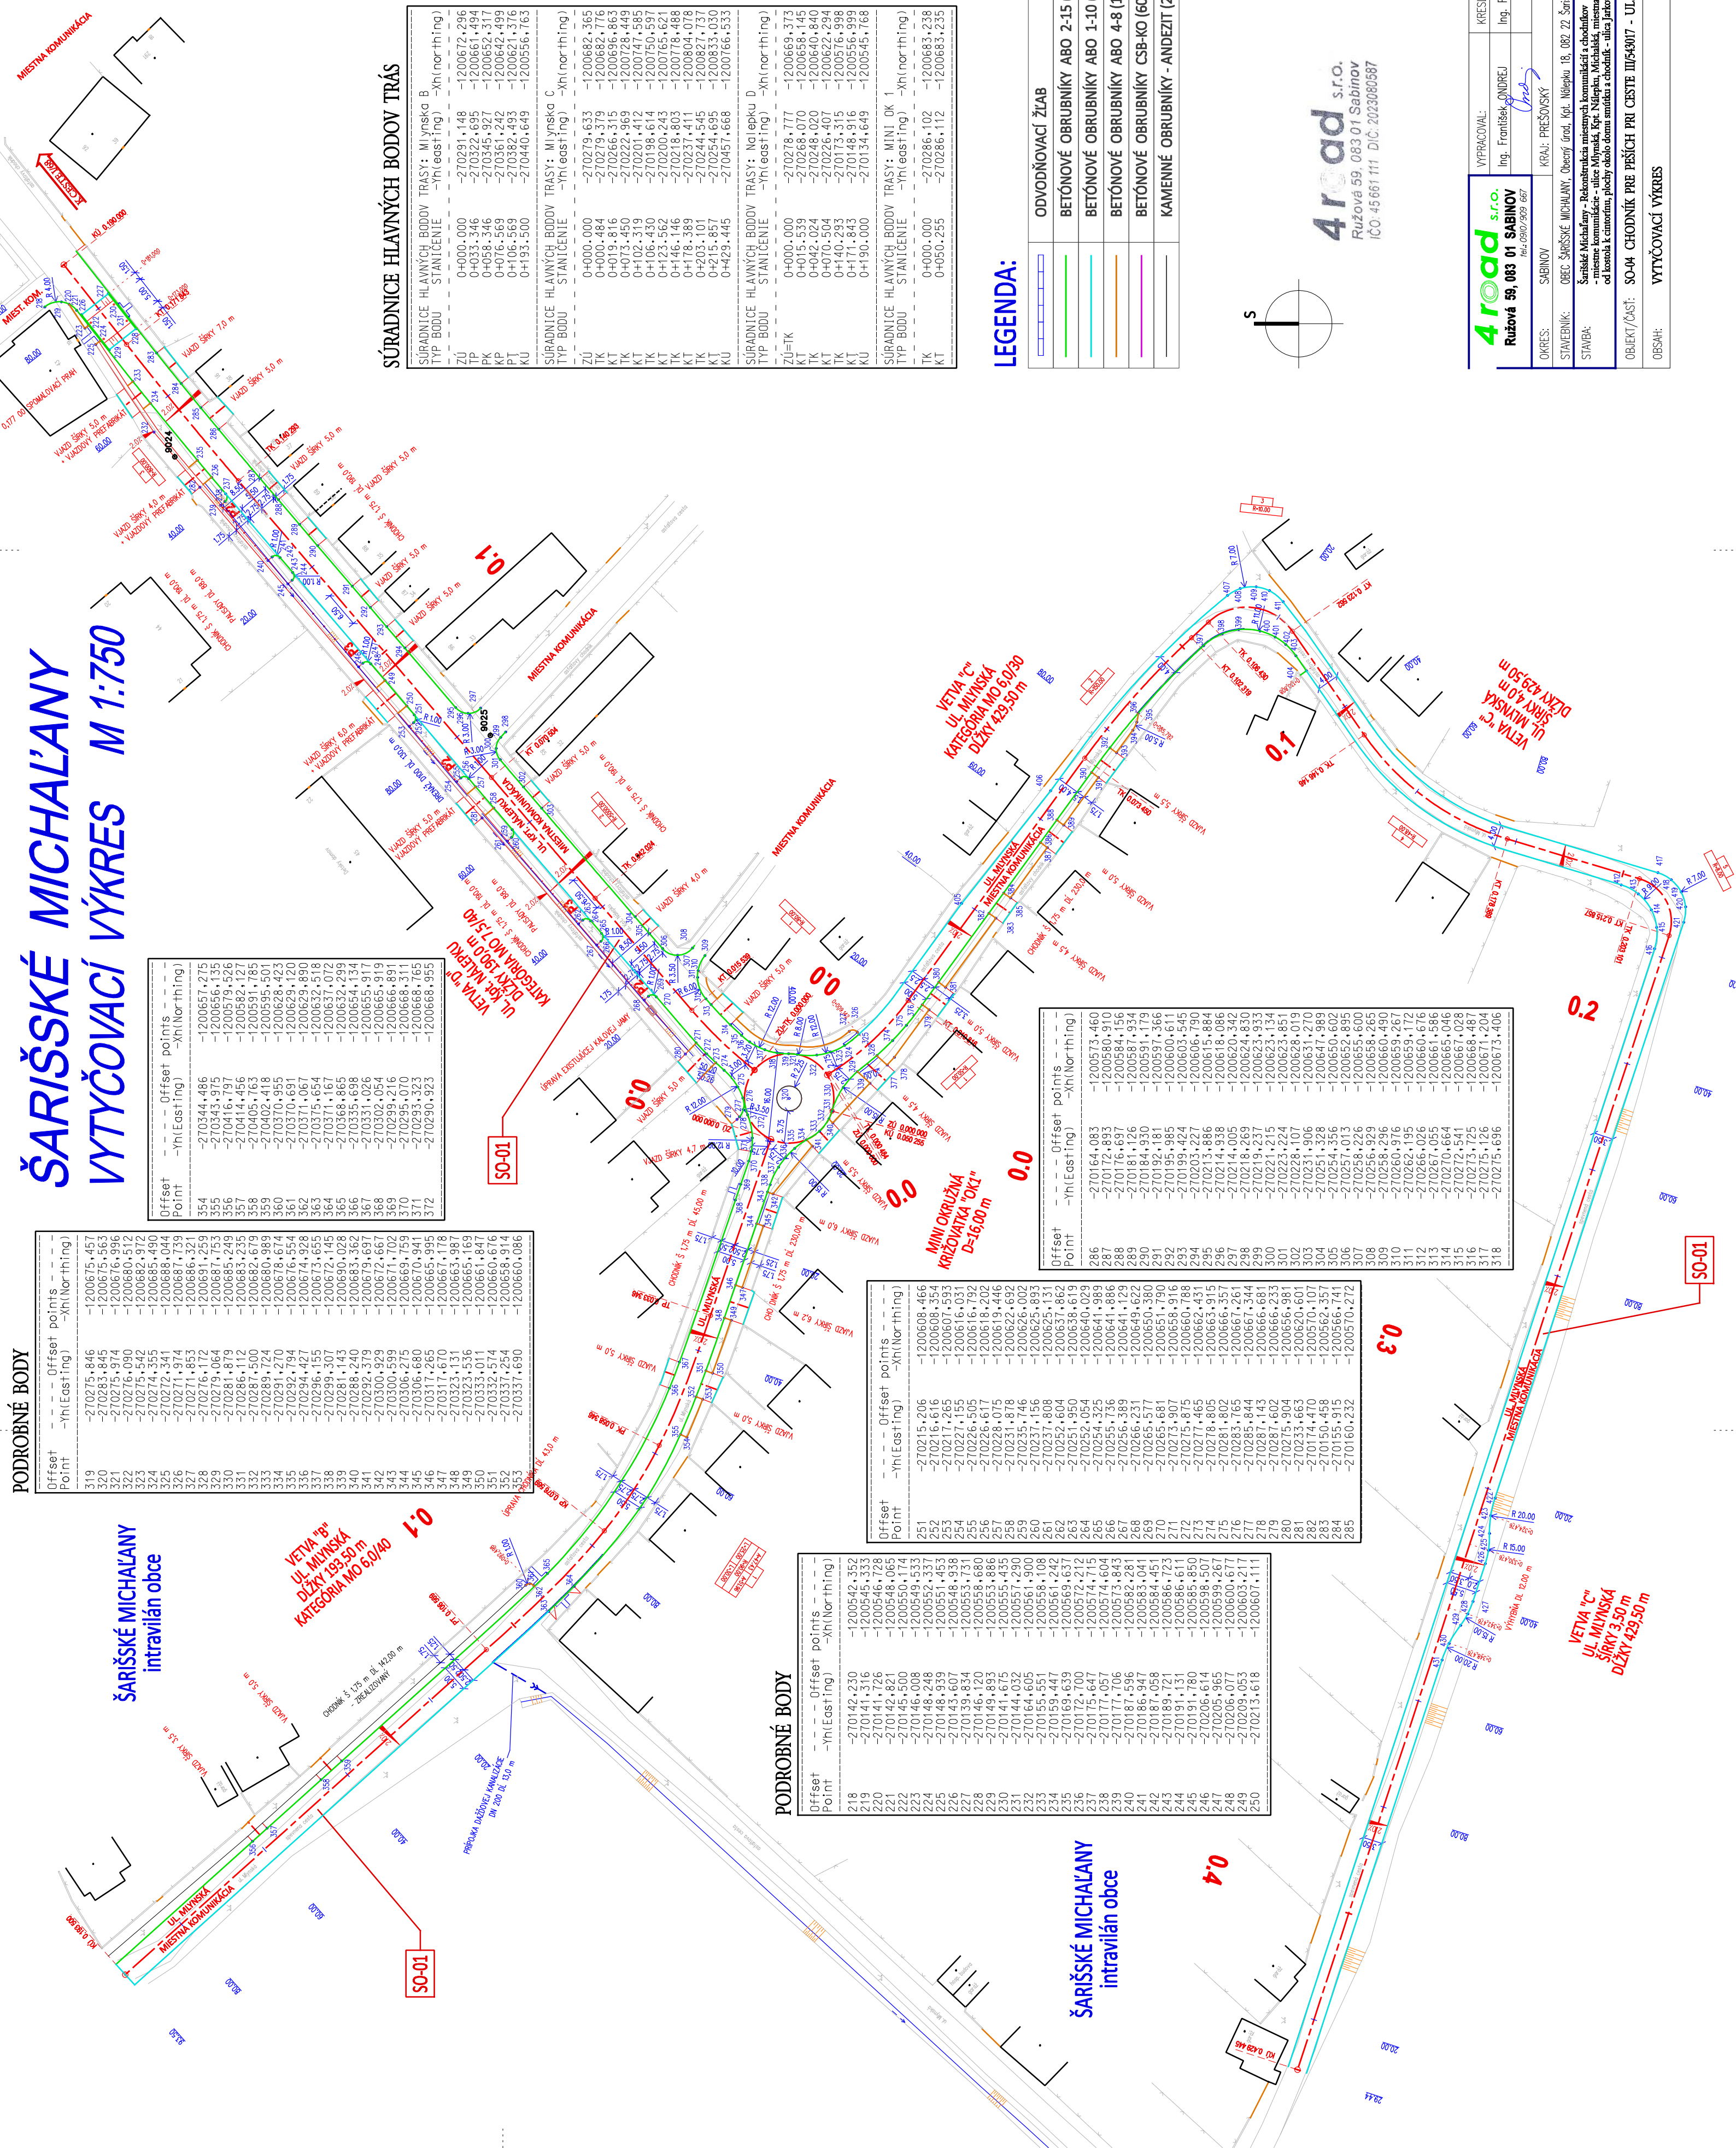

PODROBNÉ BODY

Offset Point	-Yh(Easting)	-Xh(Northing)
319	-270275,846	-1200675,457
320	-270283,845	-1200675,563
321	-270275,974	-1200676,996
322	-270276,090	-1200680,512
323	-270275,542	-1200682,972
324	-270274,355	-1200685,490
325	-270272,341	-1200688,044
326	-270271,974	-1200688,739
327	-270271,853	-1200686,321
328	-270276,172	-1200691,259
329	-270281,879	-1200681,753
330	-270286,112	-1200685,249
331	-270286,112	-1200683,235
332	-270287,500	-1200682,679
333	-270289,124	-1200680,989
334	-270291,270	-1200678,674
335	-270292,194	-1200676,554
336	-270294,928	-1200674,528
337	-270294,467	-1200673,693
338	-270294,407	-1200672,634
339	-270291,143	-1200670,929
340	-270288,240	-1200668,362
341	-270292,379	-1200667,987
342	-270300,929	-1200663,987
343	-270300,599	-1200662,661
344	-270306,275	-1200669,759
345	-270306,680	-1200670,941
346	-270317,265	-1200668,323
347	-270321,670	-1200667,178
348	-270323,131	-1200663,987
349	-270323,536	-1200663,169
350	-270333,011	-1200661,847
351	-270333,574	-1200660,676
352	-270337,254	-1200658,914
353	-270337,690	-1200657,086



PODROBNÉ BODY

Offset Point	-Yh(Easting)	-Xh(Northing)
218	-270142,230	-1200542,352
219	-270141,316	-1200545,333
220	-270142,821	-1200546,728
221	-270145,500	-1200550,174
222	-270146,008	-1200549,533
223	-270148,248	-1200552,337
224	-270148,939	-1200551,453
225	-270143,607	-1200553,731
226	-270139,834	-1200558,686
227	-270146,120	-1200553,886
228	-270149,893	-1200555,435
229	-270141,675	-1200557,290
230	-270144,032	-1200551,900
231	-270164,605	-1200561,900
232	-270155,351	-1200556,108
233	-270159,447	-1200561,242
234	-270163,639	-1200569,637
235	-270172,715	-1200574,057
236	-270172,057	-1200574,716
237	-270171,957	-1200574,604
238	-270171,706	-1200573,893
239	-270187,598	-1200582,281
240	-270186,947	-1200583,041
241	-270189,721	-1200584,451
242	-270191,131	-1200586,723
243	-270191,131	-1200586,611
244	-270191,131	-1200586,611
245	-270206,614	-1200585,850
246	-270205,965	-1200598,507
247	-270206,077	-1200599,267
248	-270206,077	-1200600,677
249	-270209,053	-1200603,217
250	-270213,618	-1200607,111

PODROBNÉ BODY

Offset Point	-Yh(Easting)	-Xh(Northing)
354	-270344,486	-1200657,275
355	-270343,975	-1200656,135
356	-270346,797	-1200579,526
357	-270414,456	-1200582,127
358	-270405,785	-1200591,785
359	-270402,418	-1200595,501
360	-270370,955	-1200628,423
361	-270370,691	-1200629,160
362	-270376,699	-1200629,699
363	-270376,699	-1200630,012
364	-270371,072	-1200637,072
365	-270368,965	-1200634,299
366	-270354,134	-1200654,134
367	-270335,698	-1200655,917
368	-270331,026	-1200655,919
369	-270302,054	-1200665,891
370	-270299,216	-1200666,311
371	-270295,070	-1200668,311
372	-270293,323	-1200668,955

PODROBNÉ BODY

Offset Point	-Yh(Easting)	-Xh(Northing)
286	-270164,083	-1200573,460
287	-270172,893	-1200580,910
288	-270176,697	-1200584,936
289	-270181,356	-1200584,936
290	-270182,185	-1200581,379
291	-270192,185	-1200581,379
292	-270199,424	-1200600,611
293	-270203,227	-1200603,545
294	-270213,886	-1200606,790
295	-270214,005	-1200615,884
296	-270218,269	-1200618,086
297	-270218,269	-1200624,830
298	-270219,237	-1200624,830
299	-270221,215	-1200623,134
300	-270223,224	-1200623,851
301	-270228,107	-1200628,019
302	-270231,906	-1200631,270
303	-270251,328	-1200647,989
304	-270254,356	-1200650,602
305	-270257,013	-1200652,895
306	-270257,013	-1200655,600
307	-270256,929	-1200658,265
308	-270258,296	-1200660,490
309	-270262,916	-1200663,261
310	-270262,195	-1200659,172
311	-270266,026	-1200660,506
312	-270270,664	-1200665,036
313	-270270,664	-1200665,036
314	-270273,541	-1200667,028
315	-270273,725	-1200668,487
316	-270275,126	-1200671,204
317	-270275,696	-1200673,406

PODROBNÉ BODY

Offset Point	-Yh(Easting)	-Xh(Northing)



